


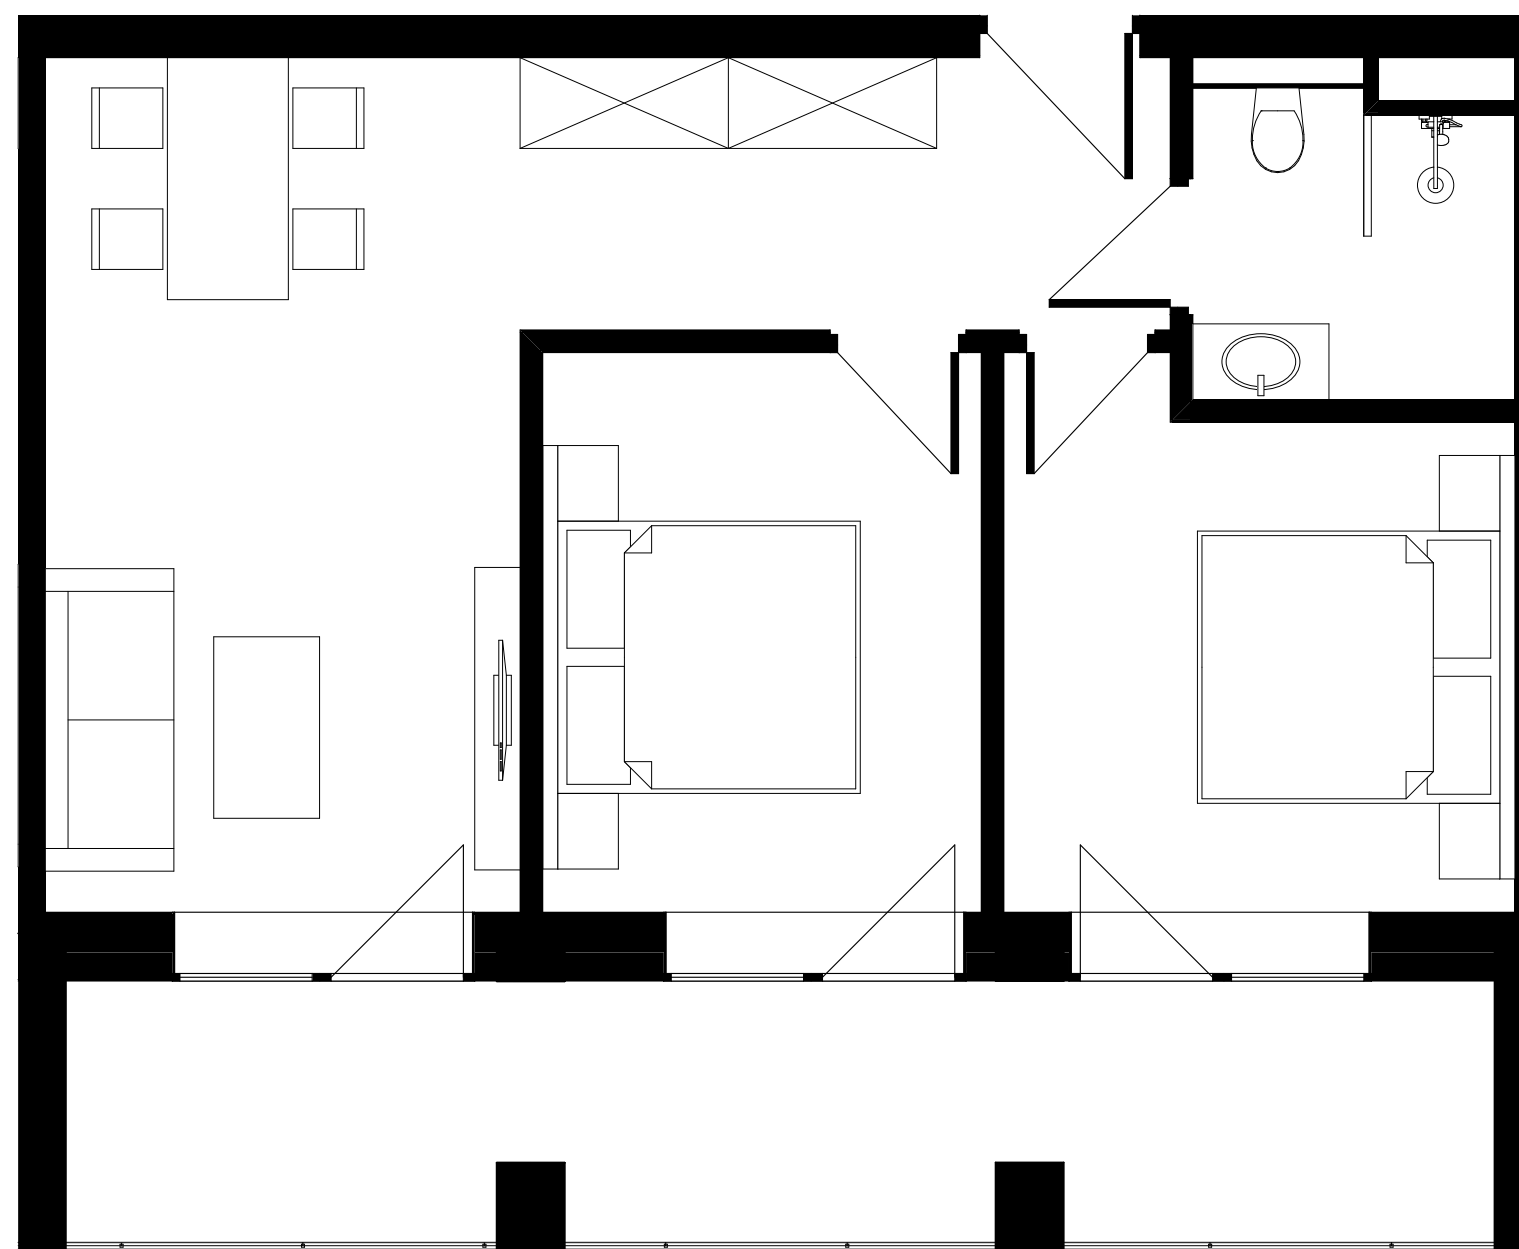

L-2 - 52,06 m²

1:50

0 1 2 m

LUX